




- MATERIALS KEY
- 1. metal / grey single ply roof covering
 - 2. metal sheet rainscreen cladding system
 - 3. render
 - 4. Brick piers & Plinth
 - 5. Powder-coated aluminium windows
 - 6. indicative signage zone

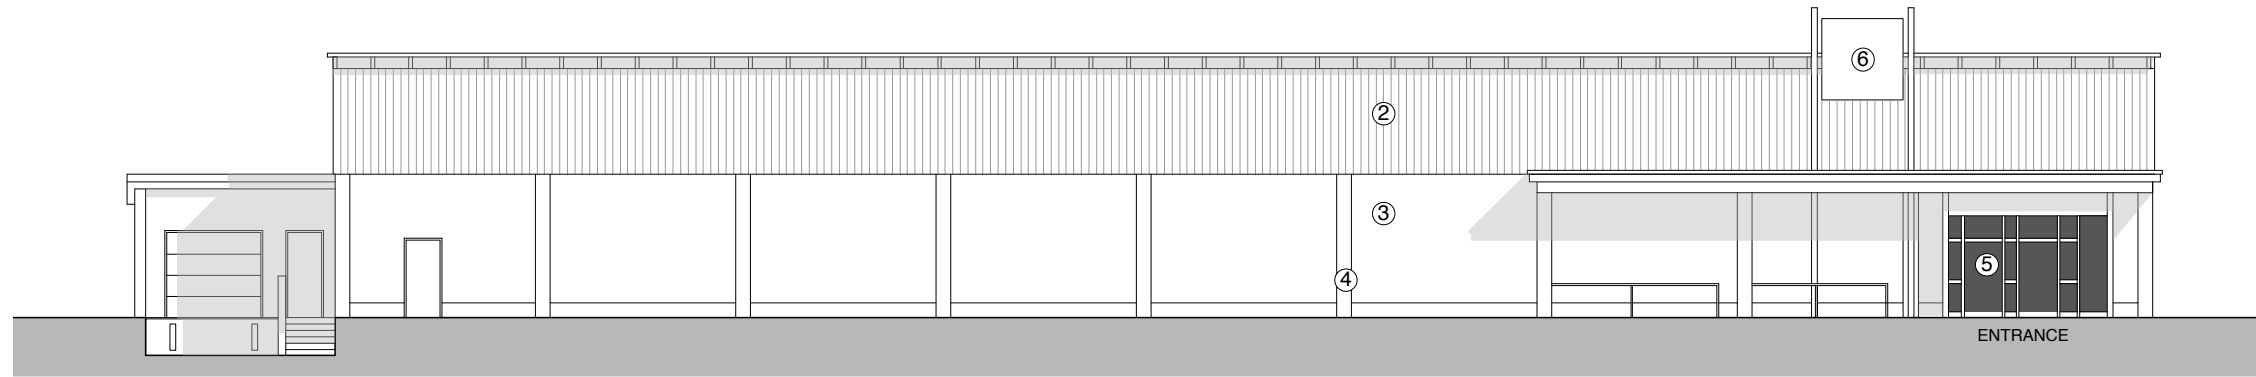


FRONT ELEVATION

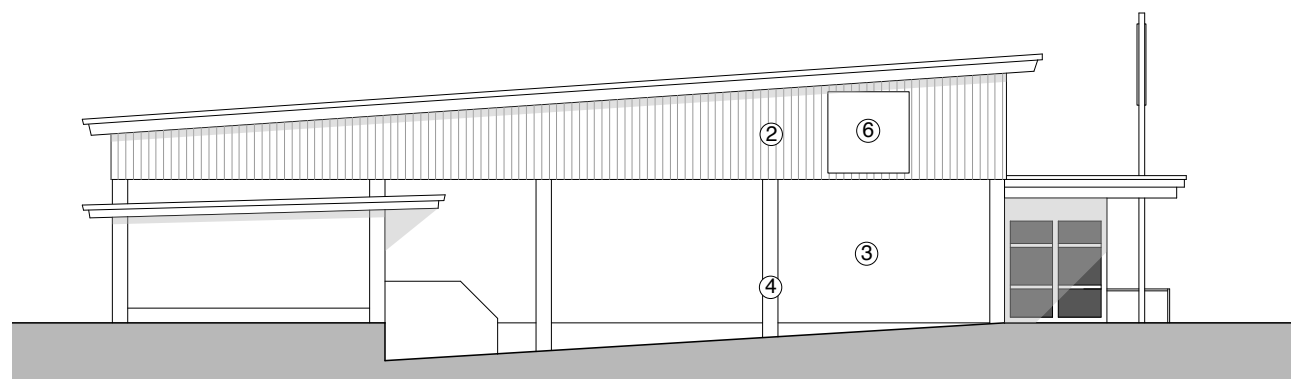

SIDE ELEVATION

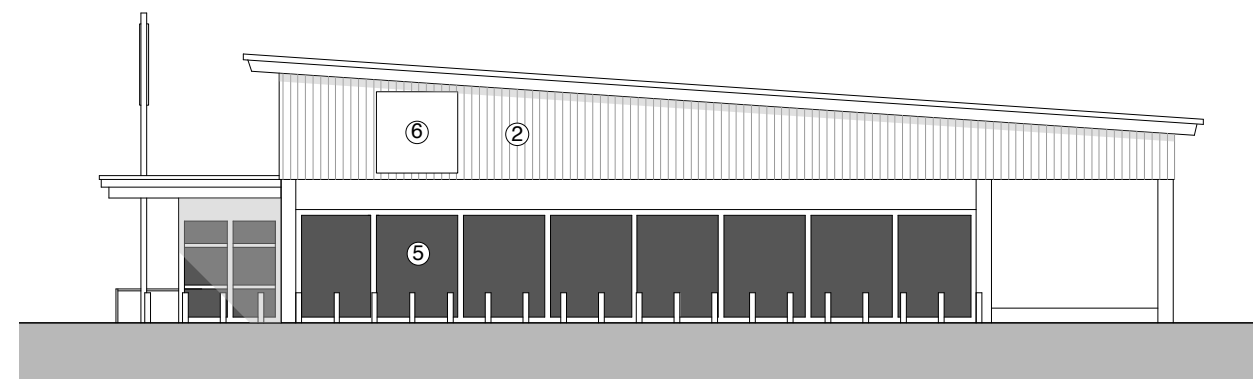

SIDE ELEVATION

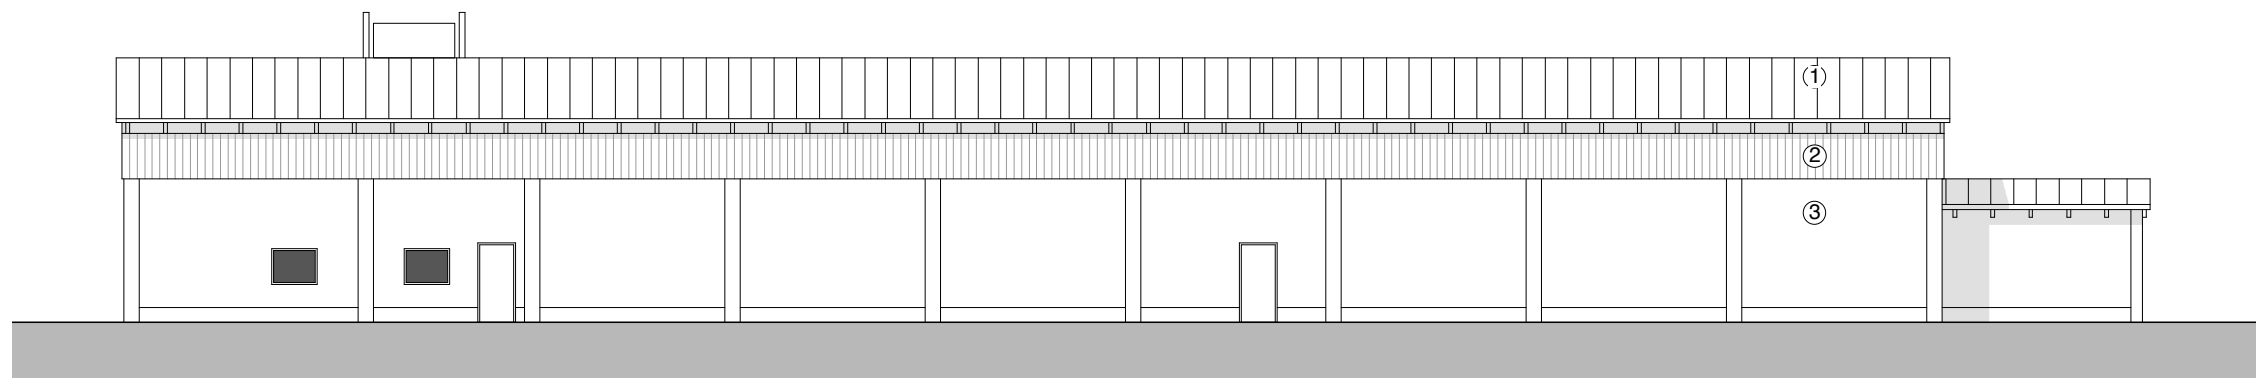

REAR ELEVATION

Deep Discount Retail store
for
Abbey Manor Capital Partners

Indicative Deep discount
retail elevations

Date: August 2009
Scale: 1:200 @ A3
Drawing No: 766 / 03

The Boat Shed, Michael Browning Way
Exeter EX2 8DD
01392 438051 mail@g-a.uk.com

F U S I O N P A R K - Y E O V I L

grainge architects