





Southwest (Front) Elevation

Locked cycle and bin store undercroft
Space reserved for future pedestrian link

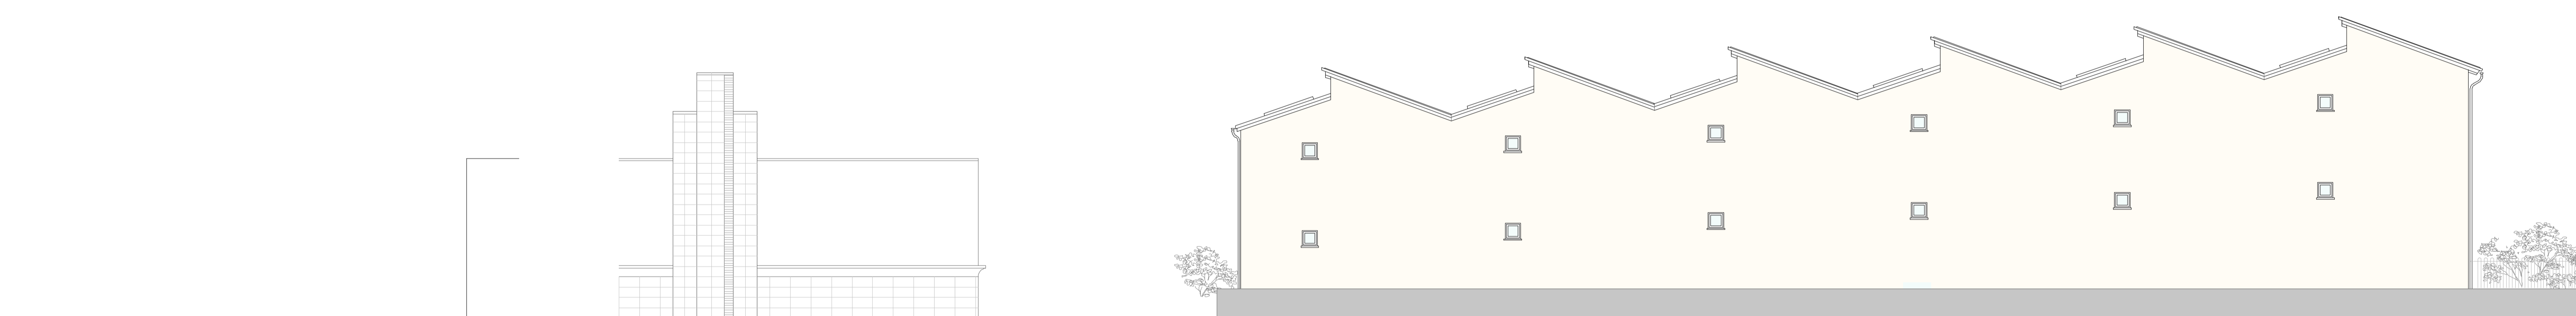

Northeast (Rear) Elevation

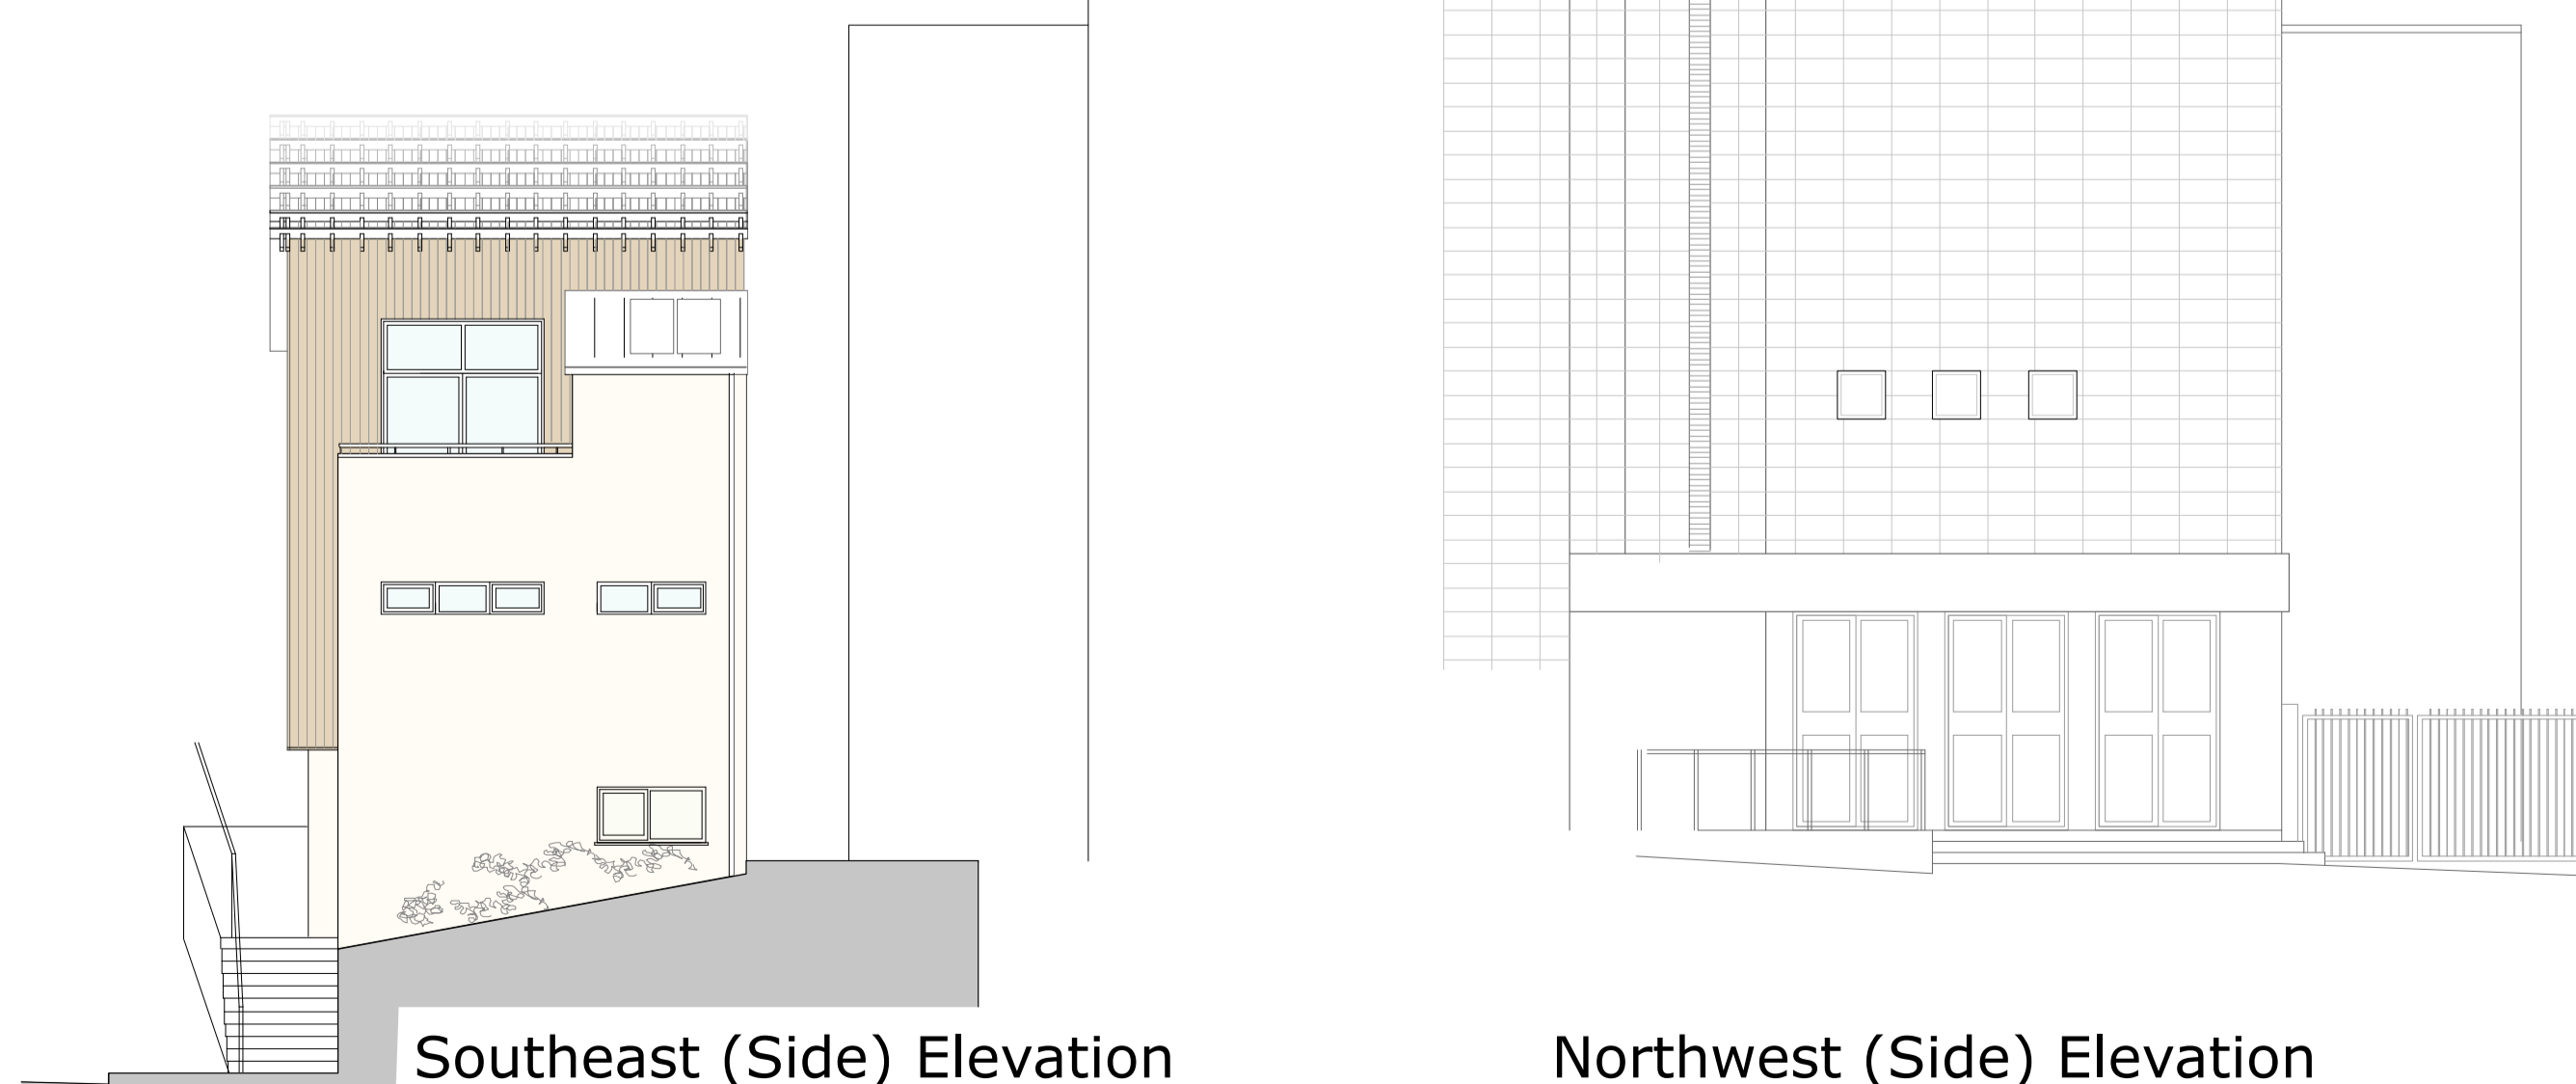

Southeast (Side) Elevation

Northwest (Side) Elevation

Materials

- Standing seam sheet roofing
- Galvanized rainwater goods
- Timber cladding and white/cream render walls
- Neutral white/grey windows
- Painted Timber doors
- Galvanized steel handrail to top of random stone wall

Rev. Description
a Scale enlarged to 1:100

PLANNING

Court Ash Housing
for
Abbey Manor Group

Elevations Proposed

Date: May 2009
Scale: 1:100 @ A1
Drawing No: 736/P104a

The Boat Shed, Haven Road
Exeter EX2 8DD
01392 438051 mail@g-a.uk.com

C O U R T A S H H O U S I N G - Y E O V I L